



Project Maindee Tryngle	Project Address Chepstow Road Newport	Architects KHBT LLP Architects & Designer Karsten Huneck, Bernd Truempler 3 Newman Passage London, W1T 1EG tel.: 0044 (0) 7957 197835 e.: khbt@khbt.eu	Legend	Rev. 00	Date 24.10.2017	Description Planning Application	<p>Notes: DO NOT SCALE OF THIS DRAWING All setting out dimensions to be checked on site and verified by contractor prior to commencing works.</p>	Title Existing Site Plan	Scale 1:500 @ A3	Drawn ADA	Checked KH
Client Maindee Unlimited	Plan checked and agreed	Location, Date	Signature of Client	Signature of Author	Date 19.07.2017	Plan Number 4046_A0090		Revision 00			

DRAFT



Project
Maindee Tryngle

Client
Maindee Unlimited

Project Address
Chepstow Road
Newport

Plan checked and agreed

Location, Date

Signature of Client

Architects
KHBT LLP
Architects & Designer
Karsten Huneck, Bernd Truempler
3 Newman Passage
London, W1T 1EG
tel.: 0044 (0) 7957 197835
e.: khbt@khbt.eu

Signature of Author

Legend

DRAFT

Rev.	Date	Description
00	24.10.2017	Planning Application

Notes:
DO NOT SCALE OF THIS DRAWING
All setting out dimensions to be checked on site and
verified by contractor, prior to commencing works.

Title
Existing General Plan

Scale
1:100 @ A3


Date
19.07.2017

Drawn
ADA


Checked
KH

Plan Number
4046_A0100

Revision
00

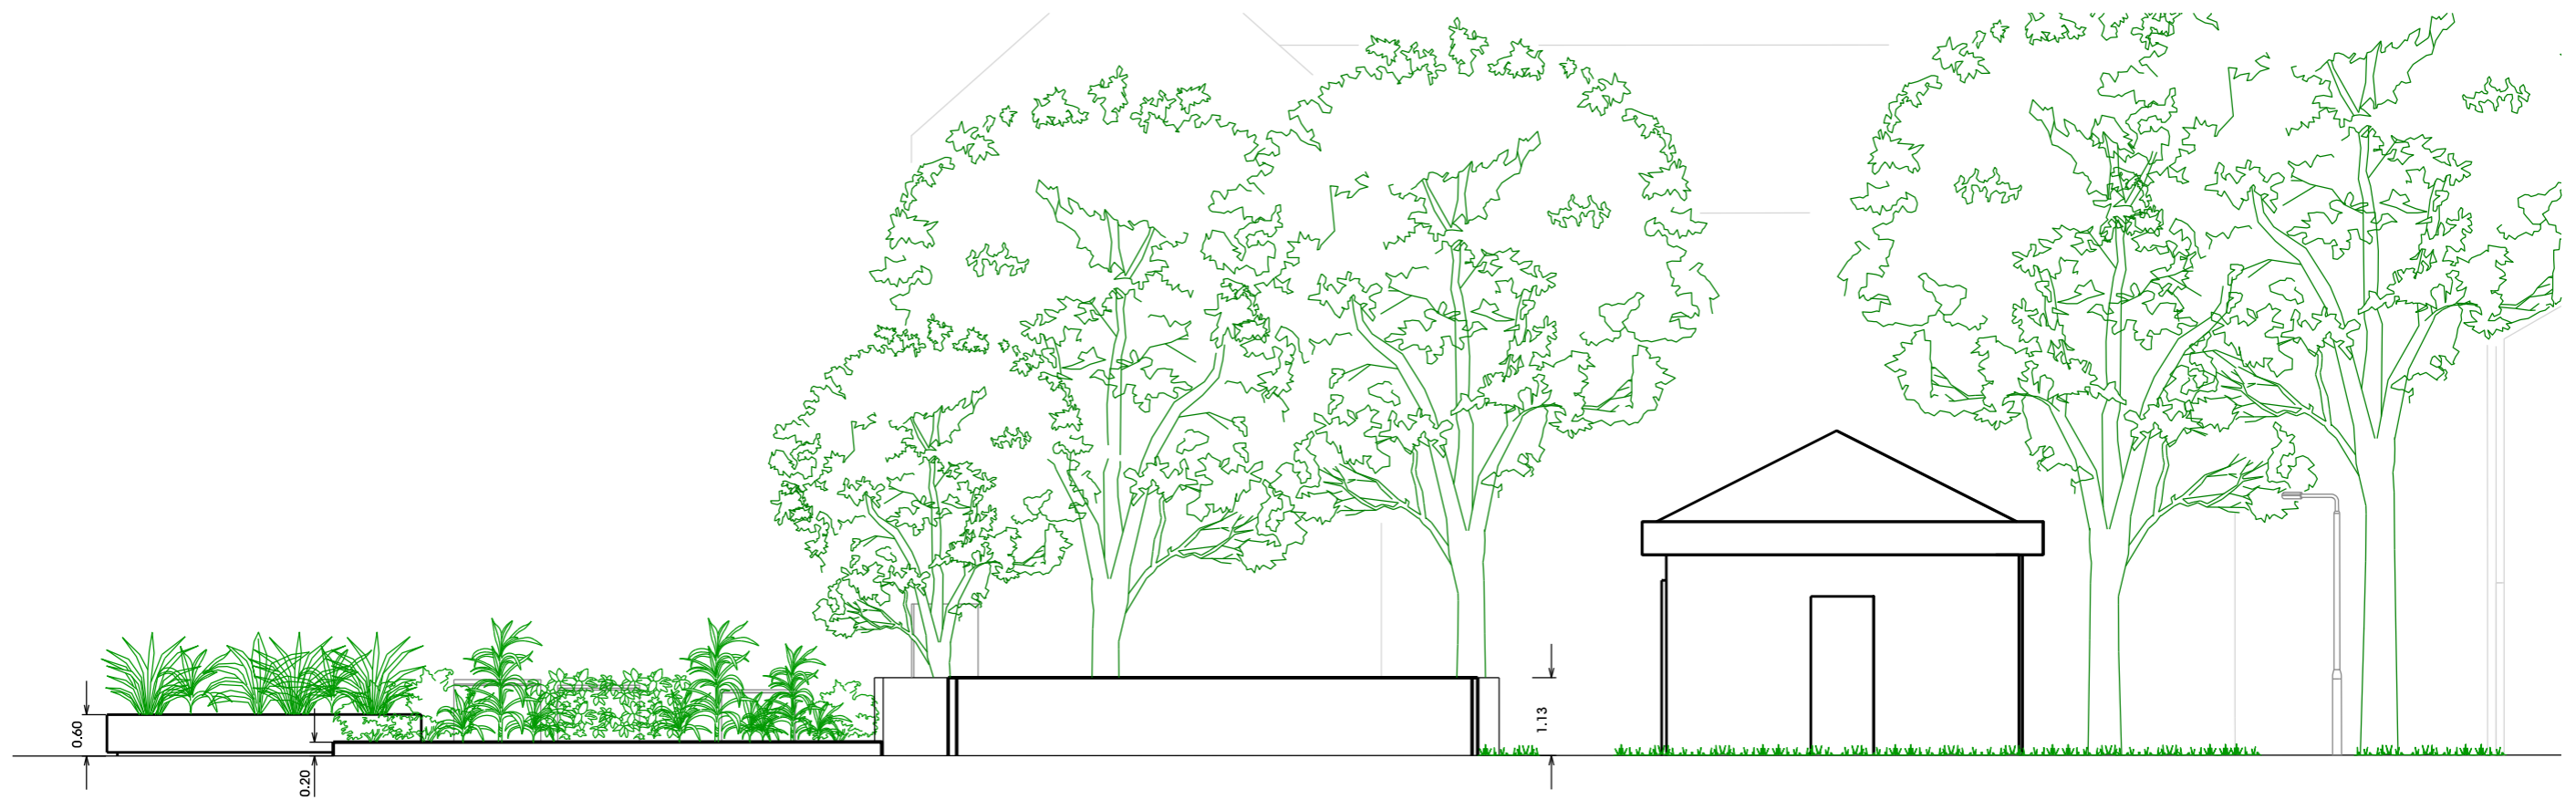

Elevation S

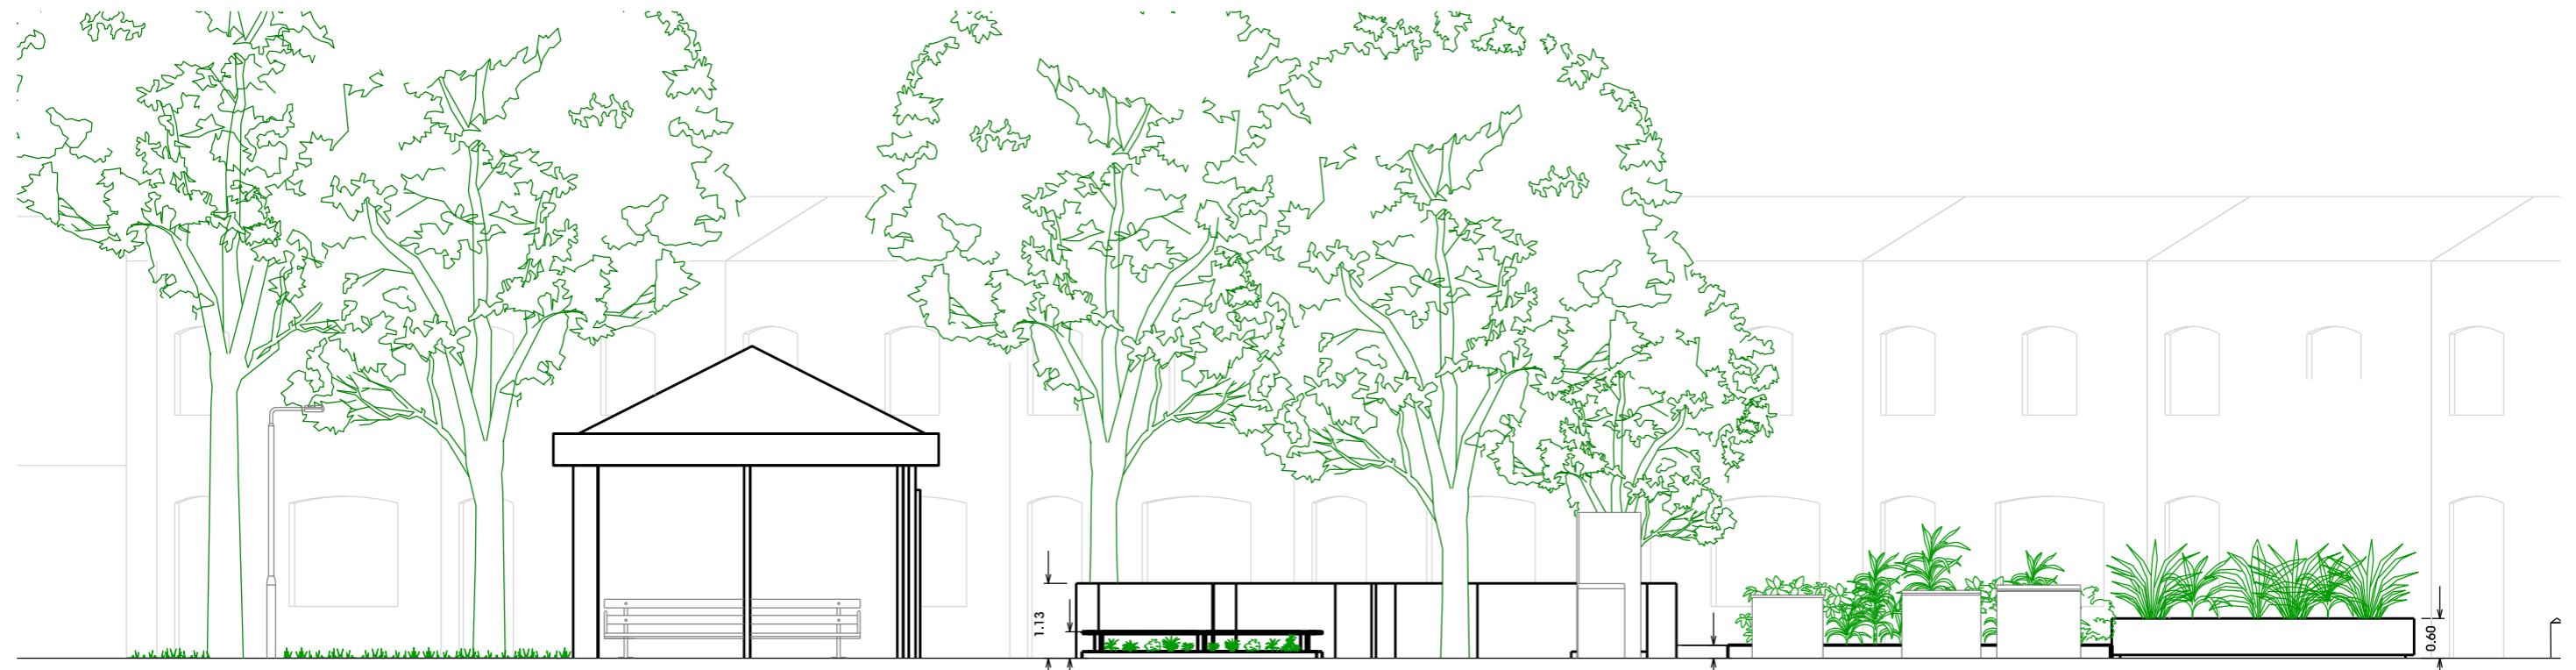

Elevation N

DRAFT

Project Maindee Tryngle	Project Address Chepstow Road Newport	Architects KHBT LLP Architects & Designer Karsten Huneck, Bernd Truempler 3 Newman Passage London, W1T 1EG tel.: 0044 (0) 7957 197835 e.: khbt@khbt.eu	Legend	<table border="1"> <thead> <tr> <th>Rev.</th> <th>Date</th> <th>Description</th> </tr> </thead> <tbody> <tr> <td>00</td> <td>24.10.2017</td> <td>Planning Application</td> </tr> <tr> <td> </td> <td> </td> <td> </td> </tr> </tbody> </table>	Rev.	Date	Description	00	24.10.2017	Planning Application																									Title Existing Elevations
Rev.	Date	Description																																	
00	24.10.2017	Planning Application																																	
Client Maindee Unlimited	Plan checked and agreed <small>Location, Date</small> <small>Signature of Client</small>	Signature of Author			<table border="1"> <tr> <td> Scale 1:100 @ A3 </td> <td> Drawn ADA </td> <td> Checked KH </td> </tr> <tr> <td> Date 19.07.2017 </td> <td> Plan Number 4046_A0210 </td> <td> Revision 00 </td> </tr> </table>	Scale 1:100 @ A3	Drawn ADA	Checked KH	Date 19.07.2017	Plan Number 4046_A0210	Revision 00																								
Scale 1:100 @ A3	Drawn ADA	Checked KH																																	
Date 19.07.2017	Plan Number 4046_A0210	Revision 00																																	
				<small>Notes:</small> DO NOT SCALE OF THIS DRAWING All setting out dimensions to be checked on site and verified by contractor prior to commencing works.																															