




Project Maindee Tryngle	Project Address Chepstow Road Newport	Architects KHBT LLP Architects & Designer Karsten Huneck, Bernd Truempler 3 Newman Passage London, W1T 1EG tel.: 0044 (0) 7957 197835 e.: khbt@khbt.eu	Legend	Rev. 00	Date 24.10.2017	Description Planning Application	<p>Notes: DO NOT SCALE OF THIS DRAWING All setting out dimensions to be checked on site and verified by contractor prior to commencing works.</p>	Title Site Plan	
Client Maindee Unlimited	Plan checked and agreed	Signature of Client	Signature of Author					Scale 1:500 @ A3	Drawn ADA
	Location, Date						Date 19.07.2017	Plan Number 4046_A0900	Revision 00

DRAFT

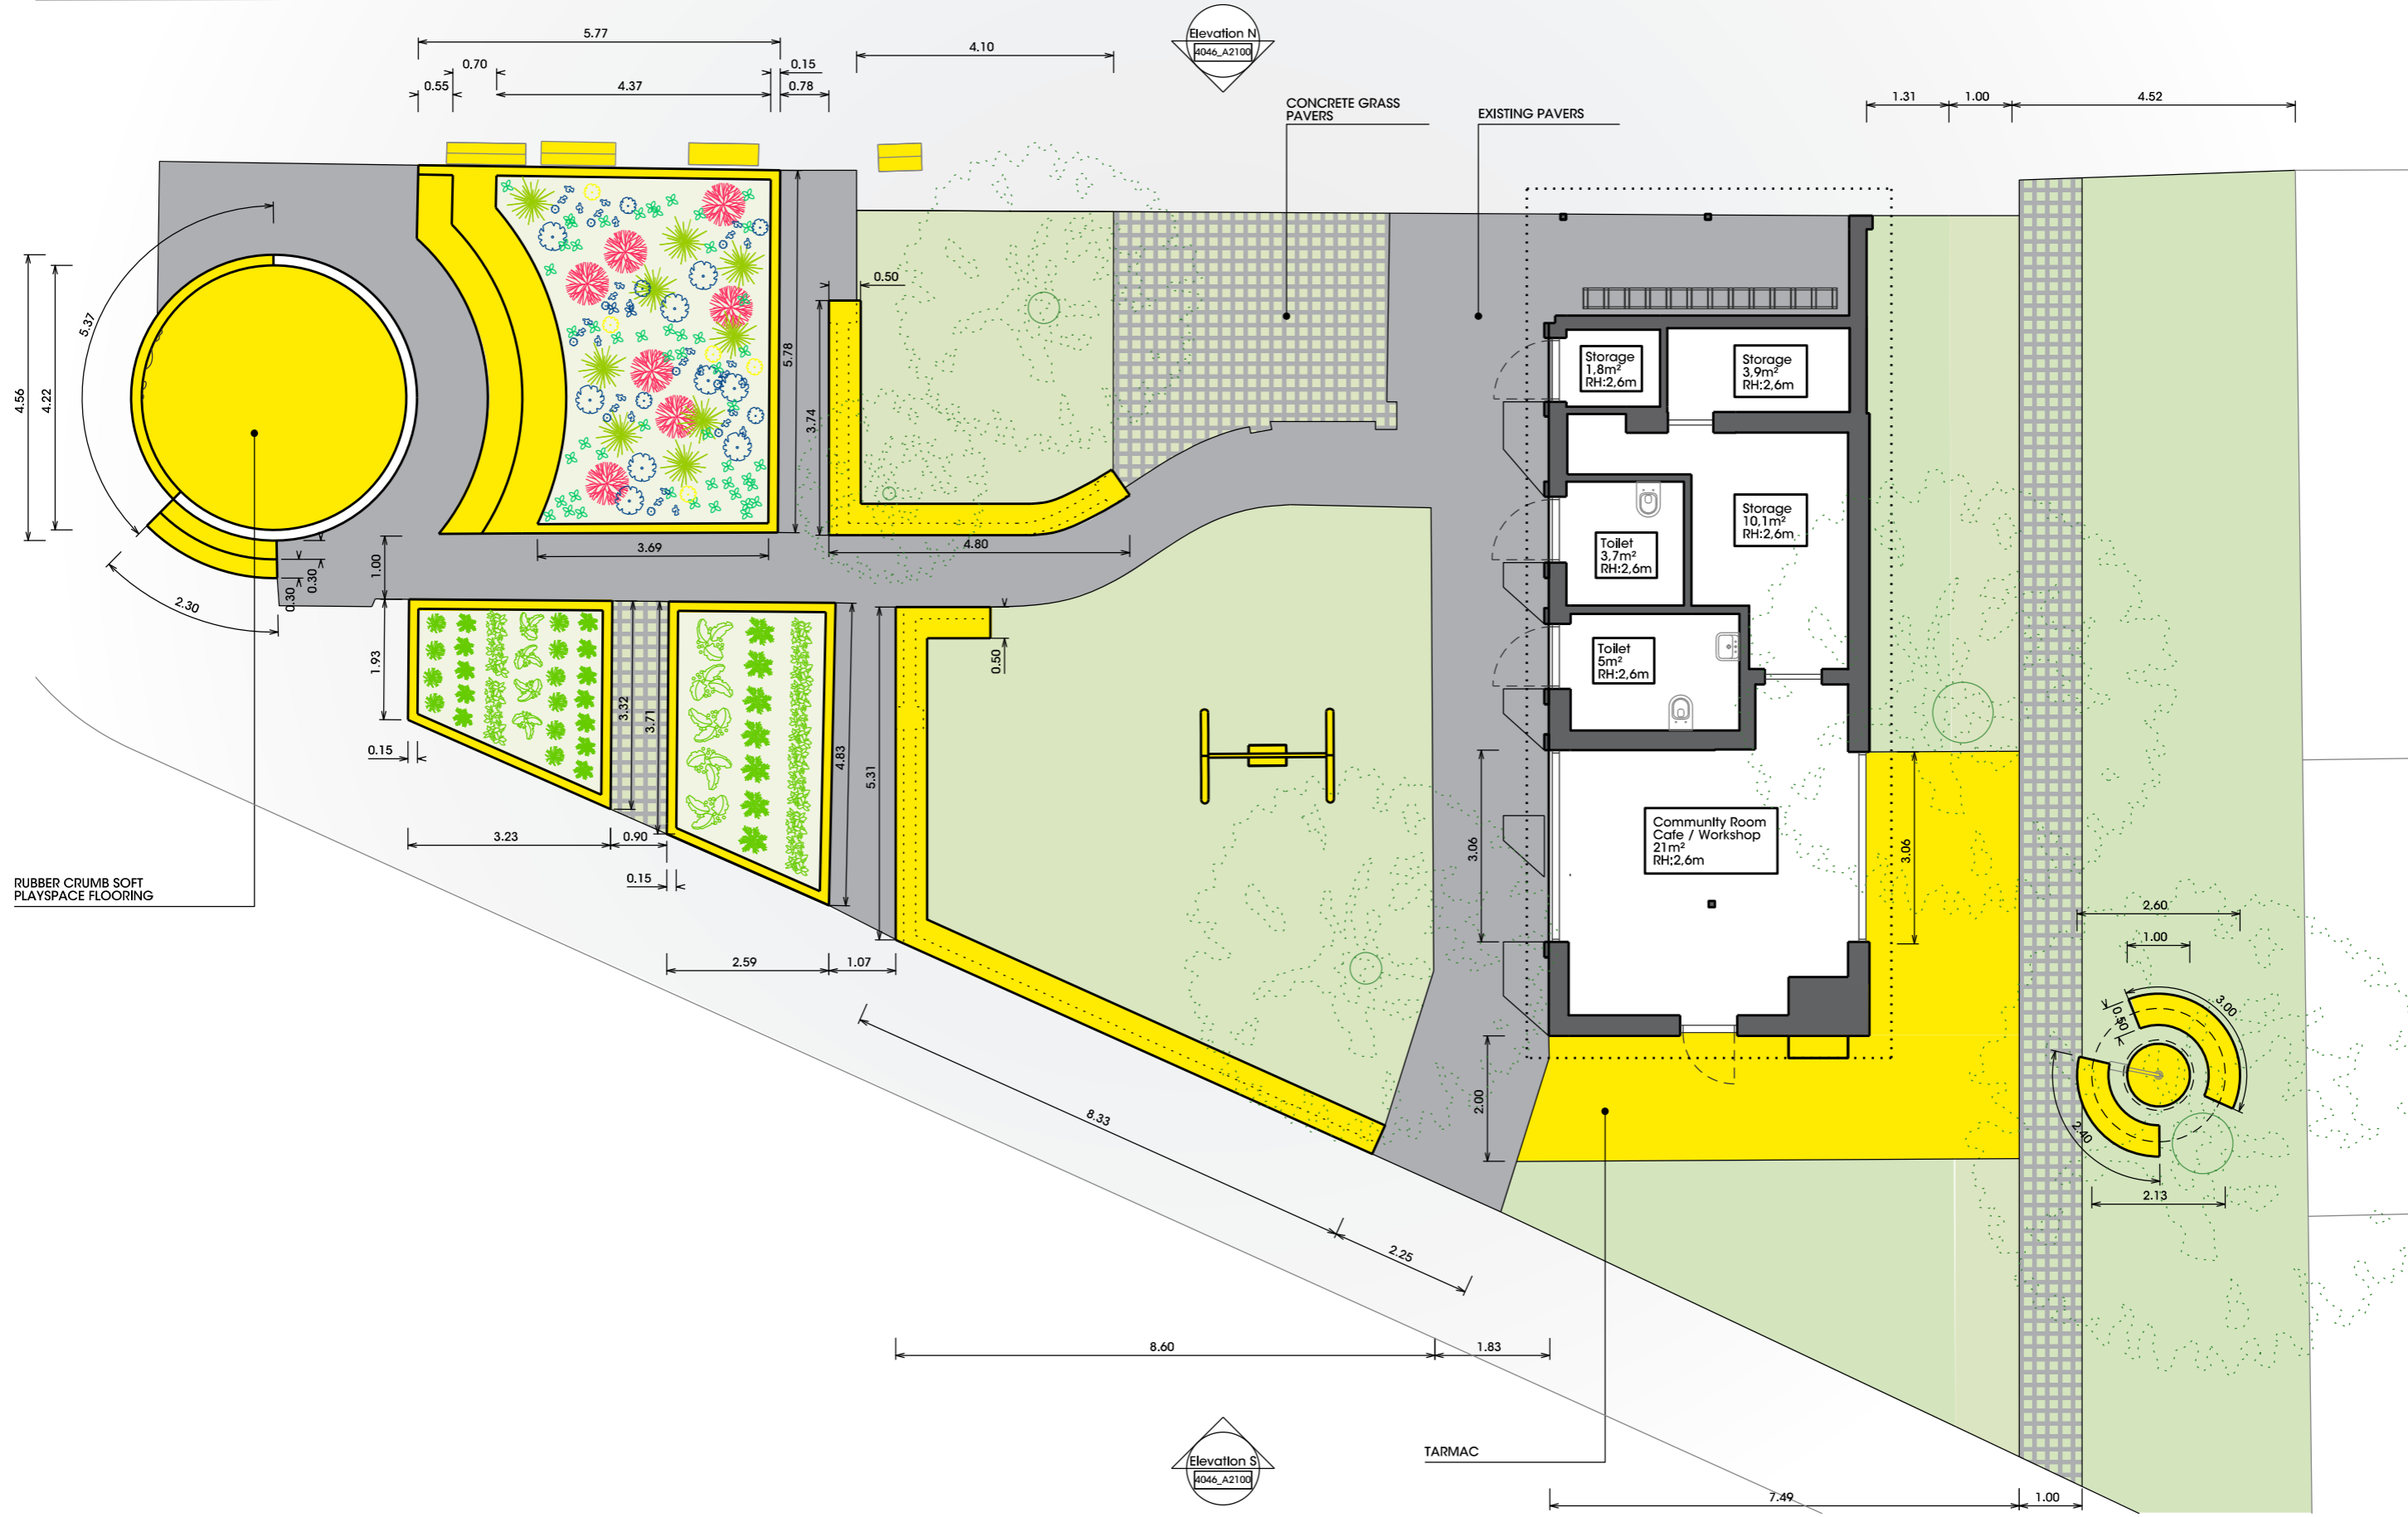

RUBBER CRUMB SOFT PLAYSPACE FLOORING

CONCRETE GRASS PAVERS
EXISTING PAVERS

TARMAC




DRAFT

Project Maindee Tryngle	Project Address Chepstow Road Newport	Architects KHBT LLP Architects & Designer Karsten Huneck, Bernd Truempler 3 Newman Passage London, W1T 1EG tel.: 0044 (0) 7957 197835 e.: khbt@khbt.eu	Legend	<table border="1"> <thead> <tr> <th>Rev.</th> <th>Date</th> <th>Description</th> </tr> </thead> <tbody> <tr> <td>00</td> <td>24.10.2017</td> <td>Planning Application</td> </tr> <tr> <td> </td> <td> </td> <td> </td> </tr> </tbody> </table>	Rev.	Date	Description	00	24.10.2017	Planning Application																						Title General Plan
Rev.	Date	Description																														
00	24.10.2017	Planning Application																														
Client Maindee Unlimited	Plan checked and agreed <small>Location, Date</small> <small>Signature of Client</small>	<small>Signature of Author</small>			Scale 1:100 @ A3	Drawn ADA	Checked KH																									
					Date 19.07.2017	Plan Number 4046_A1000	Revision 00																									

Notes:
DO NOT SCALE OF THIS DRAWING
All setting out dimensions to be checked on site and verified by contractor prior to commencing works.



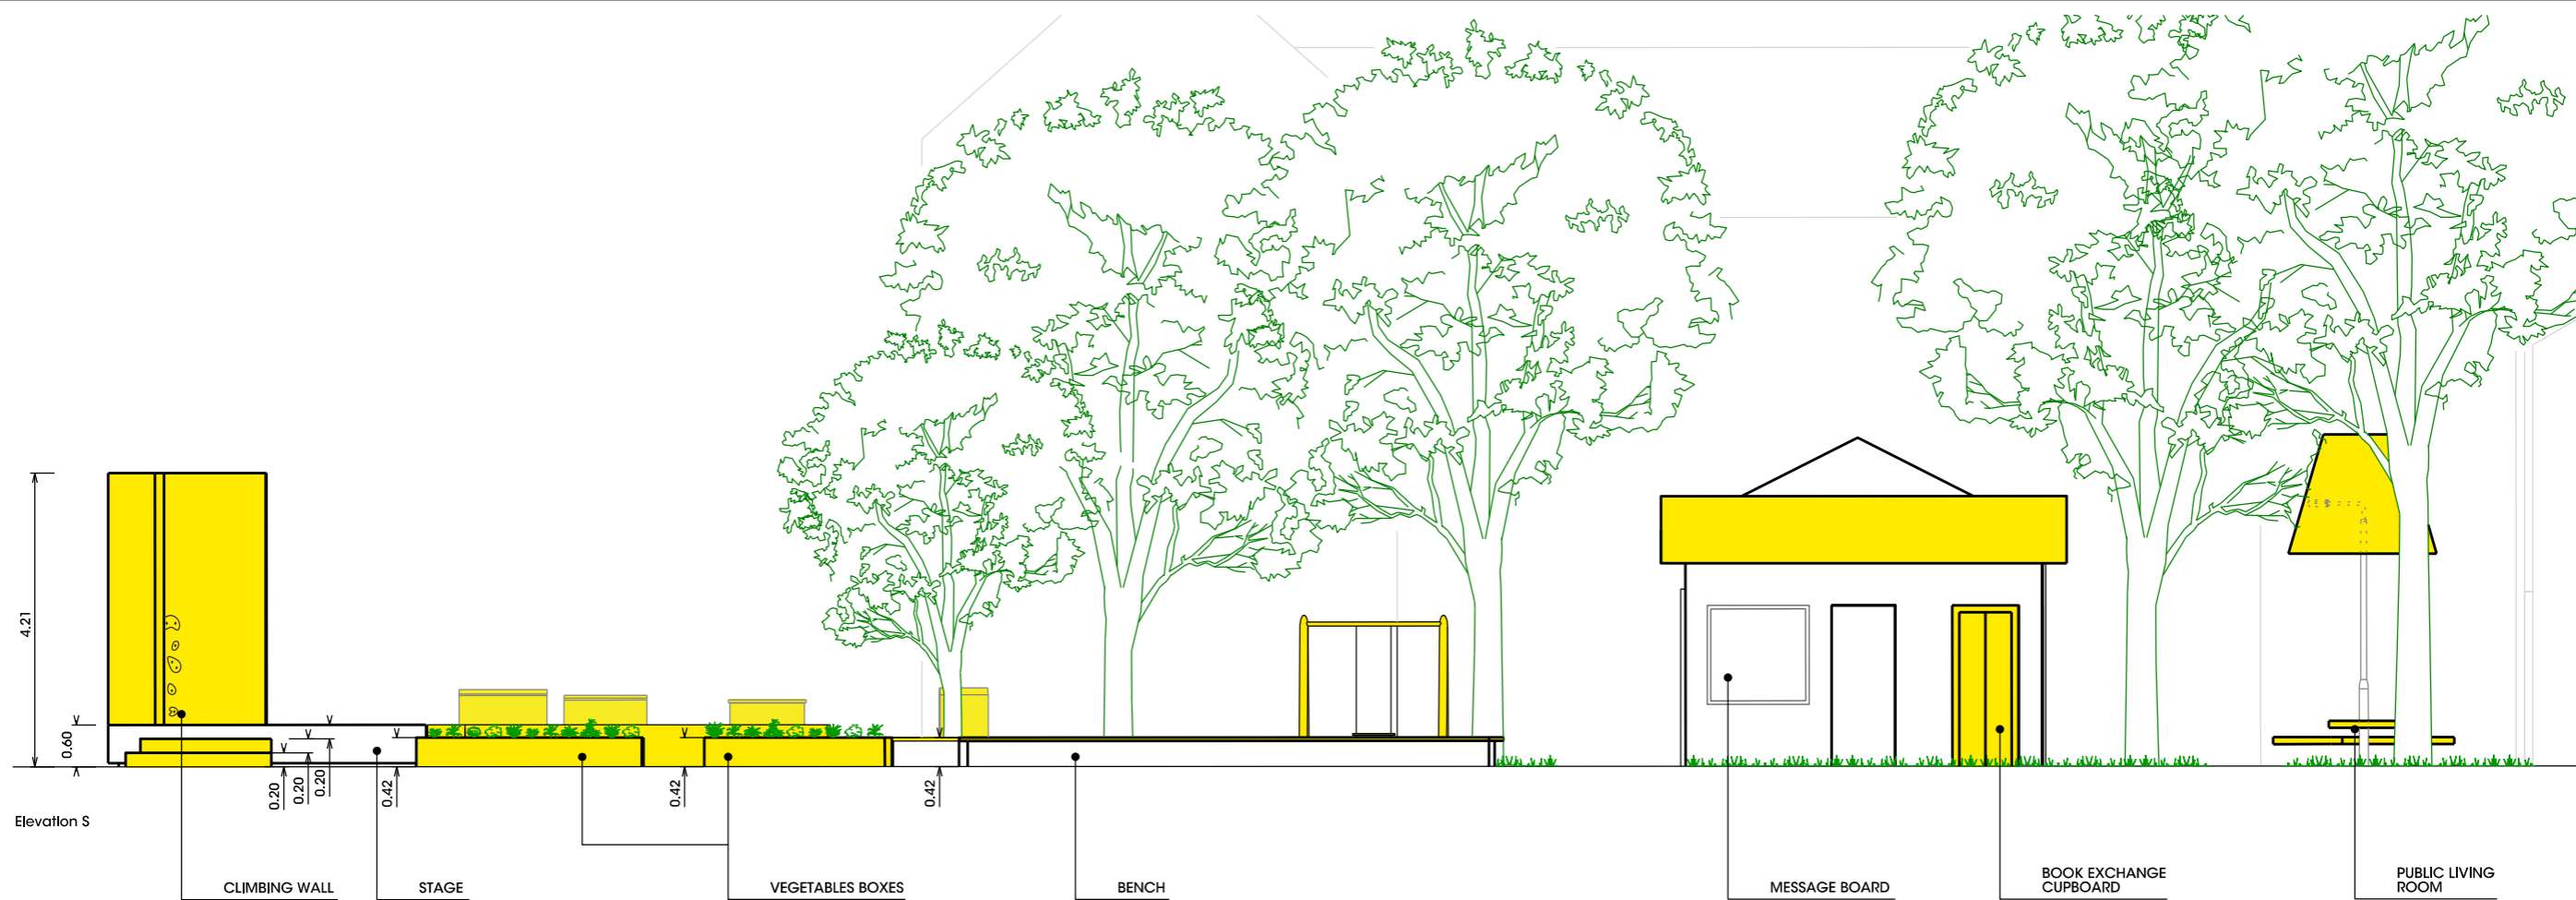

Project	Maindee Tryngle
Client	Maindee Unlimited

Project Address	Chepstow Road Newport
Plan checked and agreed	
Location, Date	
Signature of Client	

Architects	KHBT LLP Architects & Designer Karsten Huneck, Bernd Truempler 3 Newman Passage London, W1T 1EG tel.: 0044 (0) 7957 197835 e.: khbt@khbt.eu
Signature of Author	

Legend	
DRAFT	

Rev.	Date	Description
00	24.10.2017	Planning Application

Notes:
DO NOT SCALE OF THIS DRAWING
All setting out dimensions to be checked on site and verified by contractor prior to commencing works.

Title		
Elevations		
Scale	Drawn	Checked
1:100 @ A3	ADA	KH
Date	Plan Number	Revision
19.07.2017	4046_A2100	00